

1852

MAP

NO. 184.

BOSTON WATER WORKS

prepared under the direction

OF THE

COCHITUCATE WATER BOARD

THOMAS WETMORE PRES'

HENRY B. ROGERS, JAMES W. SEVER
SAMUEL A. ELIOT, JOHN H. WILKINS
JONATHAN PRESTON, JOHN T. HEARD

Scale of Feet 1:1000

Scale of Miles 1:10000

E. S. Cheabrough, City Engineer

1852



W H A M
SAXONVILLE

W A Y L A N D

W E S T O N

W A S H I N G T O N

W A T E R

WATERVILLE VILLAGE

NEWTON CORNER

ANDREWS DALE

WEST NEWTON

NEWTONVILLE


LOWER FALLS

AQUEDUCT

End of Second Division

Charles



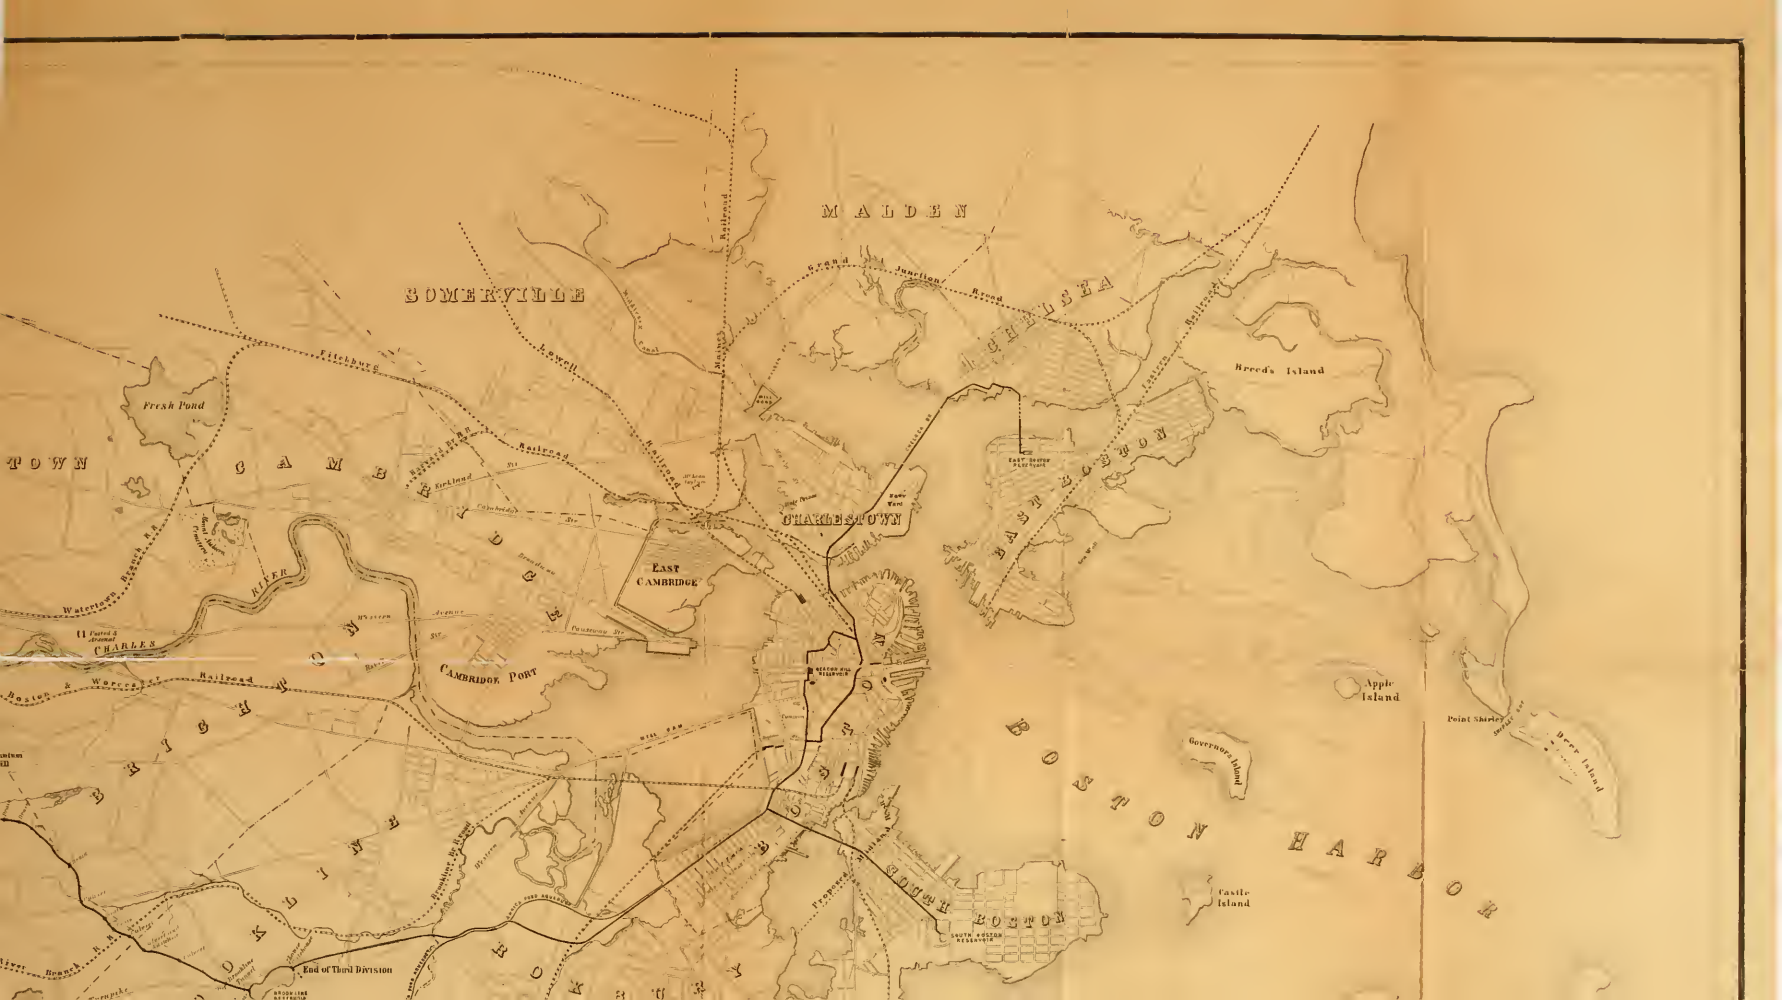

MALDEN

SOMERVILLE

ROUSE

Breed's Island

CAMBRIDGE

EAST CAMBRIDGE

BOSTON

CAMBRIDGE PORT

Apple Island

Point Shirley

Governor's Island

BOSTON HARBOR

Castle Island


End of Third Division



Expla

The Figures along the Line of the
of Hundred feet from the count
From the Brookline Reservoir to
side by side
Most of this Map is a Compilation
City of Boston

Horizontal Scale 3200 feet in an inch

 

U R D

LAKE COCHITUATE
DATE MARK
ROAD TO COCHITUATE

ROAD TO MATICE
Gravel Road

ROAD
LETTER ROAD

STEECKE BROOK
WATERCOURSE
Merrimack Brook, Charles & Merrimack River

ROAD
Gravel Road

WATERCOURSE
Central Turnpike
Center of road, 100 feet from center of road, 200 feet from center

WATERCOURSE
Central Turnpike
Center of road, 100 feet from center of road, 200 feet from center

END OF FIRST DIVISION
ROAD TO E. NEEDHAM

WATERCOURSE
Worcester Turnpike

ROAD TO LOWER FALLS
Gravel Road

ROAD TO LOWER FALLS
Gravel Road
Charles River Bridge
Gravel Road

ROAD TO NEWTON CENTRE
ROAD TO UPPER FALLS

END OF SECOND DIVISION

ROAD TO NEWTON CENTRE

SECTION 1

SECTION 2

SECTION 3

SECTION 4

SECTION 5

SECTION 6

SECTION 7

SECTION 8

SECTION 9

SECTION 10

Base Line 5.09 below Coping
of Dry Dock, Charleston

1 Mile

Base Line Tide mark Level

11

